


CORNER & NON-CORNER LOTS

FENCE SETBACKS, HEIGHTS & VISION CLEARANCE TRIANGLE

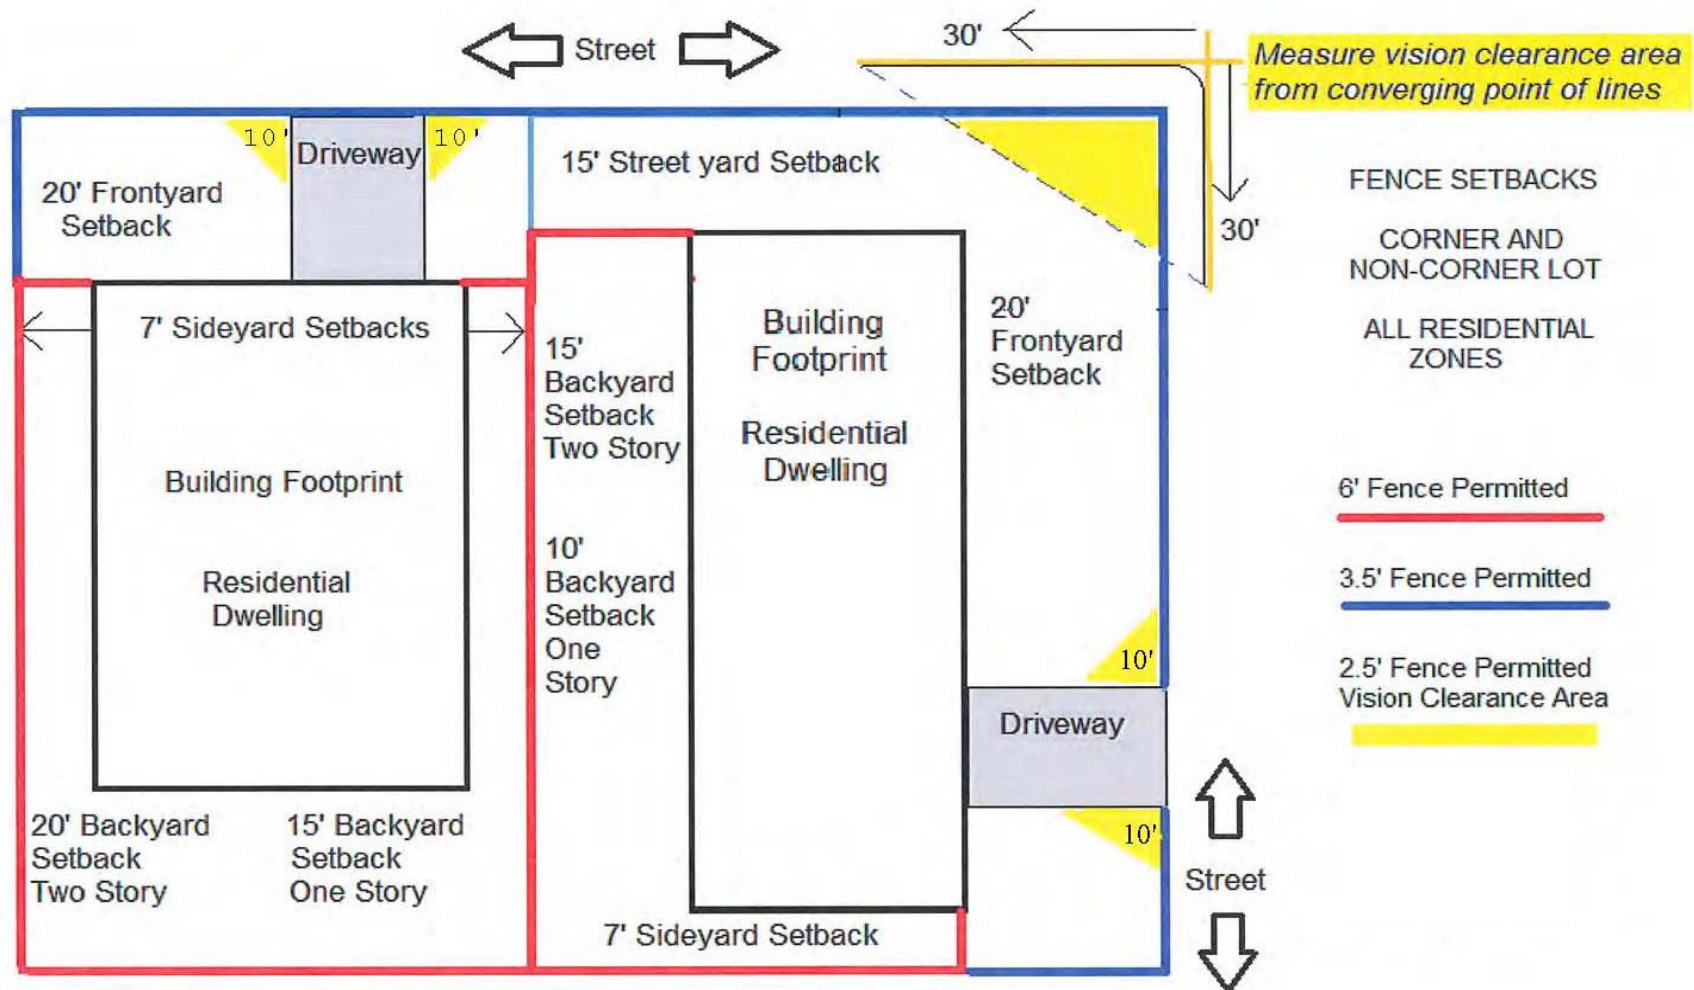

Notes: A fence in compliance with these standards does not require a building permit