


J:\Canby\1009\1009 INDUSTRIAL PARK UTILITY\1009-IndPark Util-Composit (05-15).dwg, 2/27/2018 7:34:44 AM, DWG To PDF.pc3

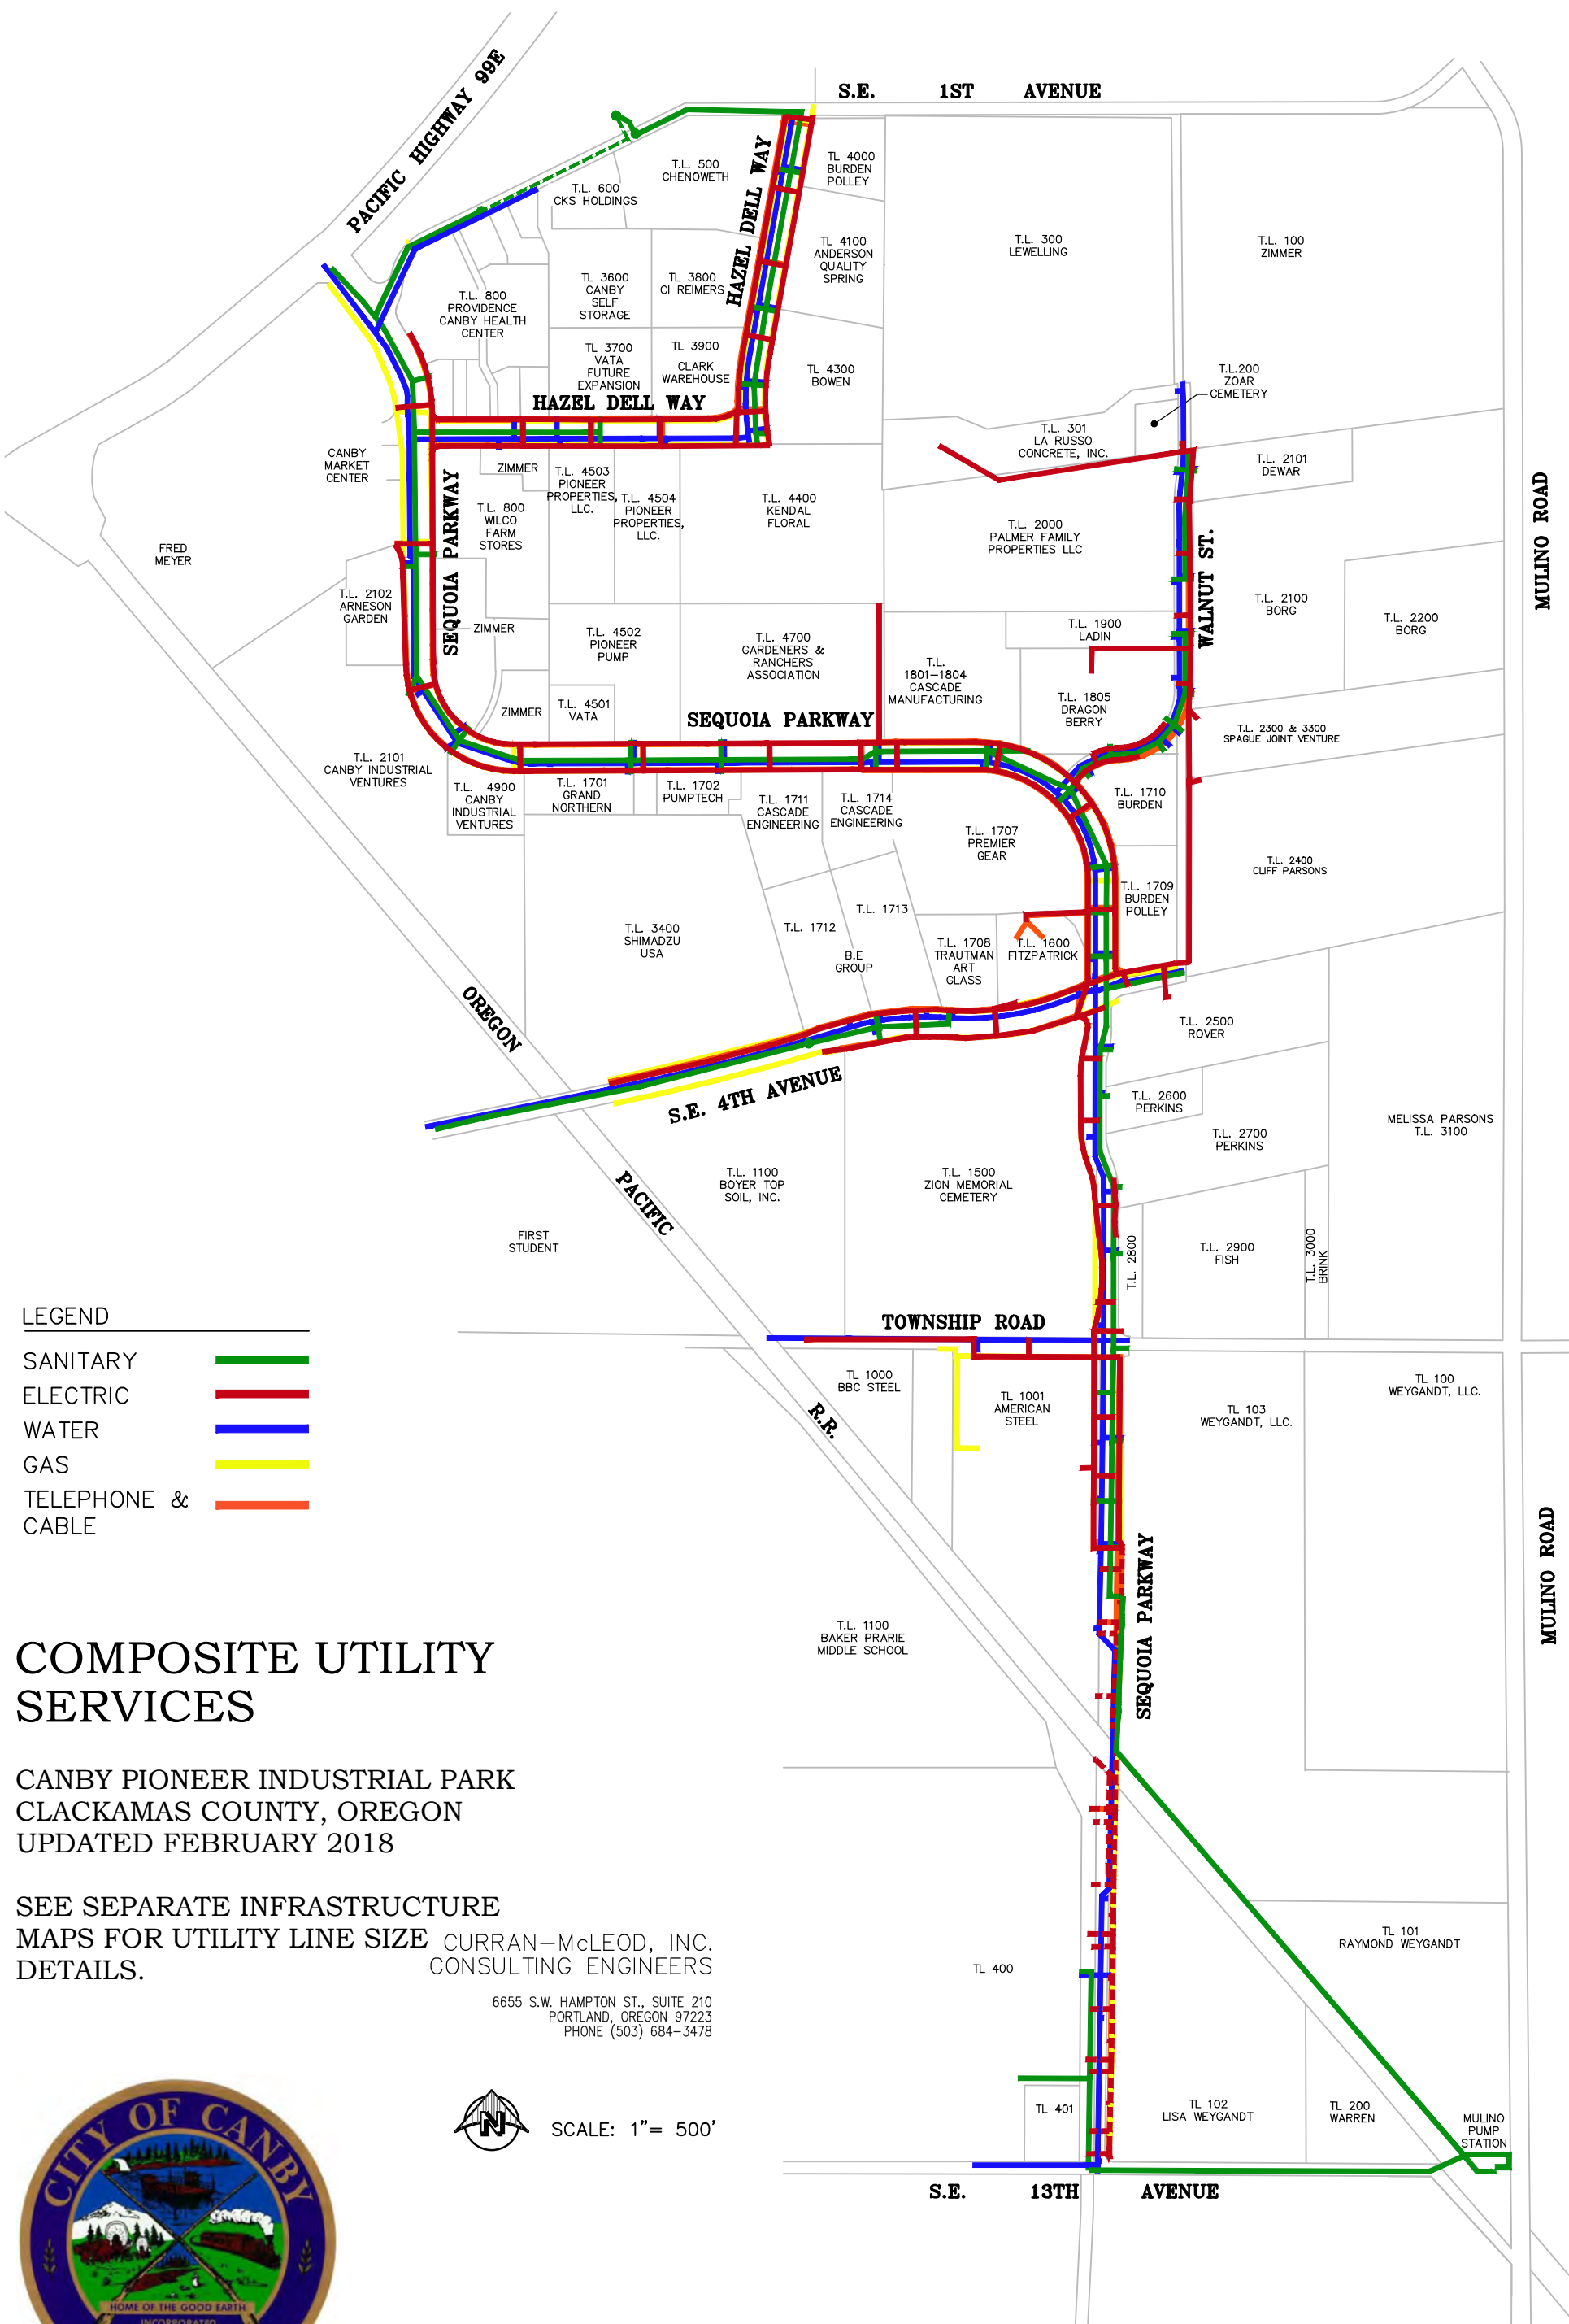

- LEGEND
- SANITARY
 - ELECTRIC
 - WATER
 - GAS
 - TELEPHONE & CABLE

COMPOSITE UTILITY SERVICES

CANBY PIONEER INDUSTRIAL PARK
CLACKAMAS COUNTY, OREGON
UPDATED FEBRUARY 2018

SEE SEPARATE INFRASTRUCTURE
MAPS FOR UTILITY LINE SIZE
DETAILS.

CURRAN-McLEOD, INC.
CONSULTING ENGINEERS

6655 S.W. HAMPTON ST., SUITE 210
PORTLAND, OREGON 97223
PHONE (503) 684-3478



SCALE: 1"= 500'

THIS MAP SHOULD NOT BE USED FOR SURVEY OR ENGINEERING PURPOSES. THE CITY IS NOT RESPONSIBLE FOR MAP ERRORS, OMISSIONS, MISUSE OR MISINTERPRETATIONS.